


ATRIA WEST
 SUITE 115
 10635 SANTA MONICA BLVD.
 LOS ANGELES, CA 90025

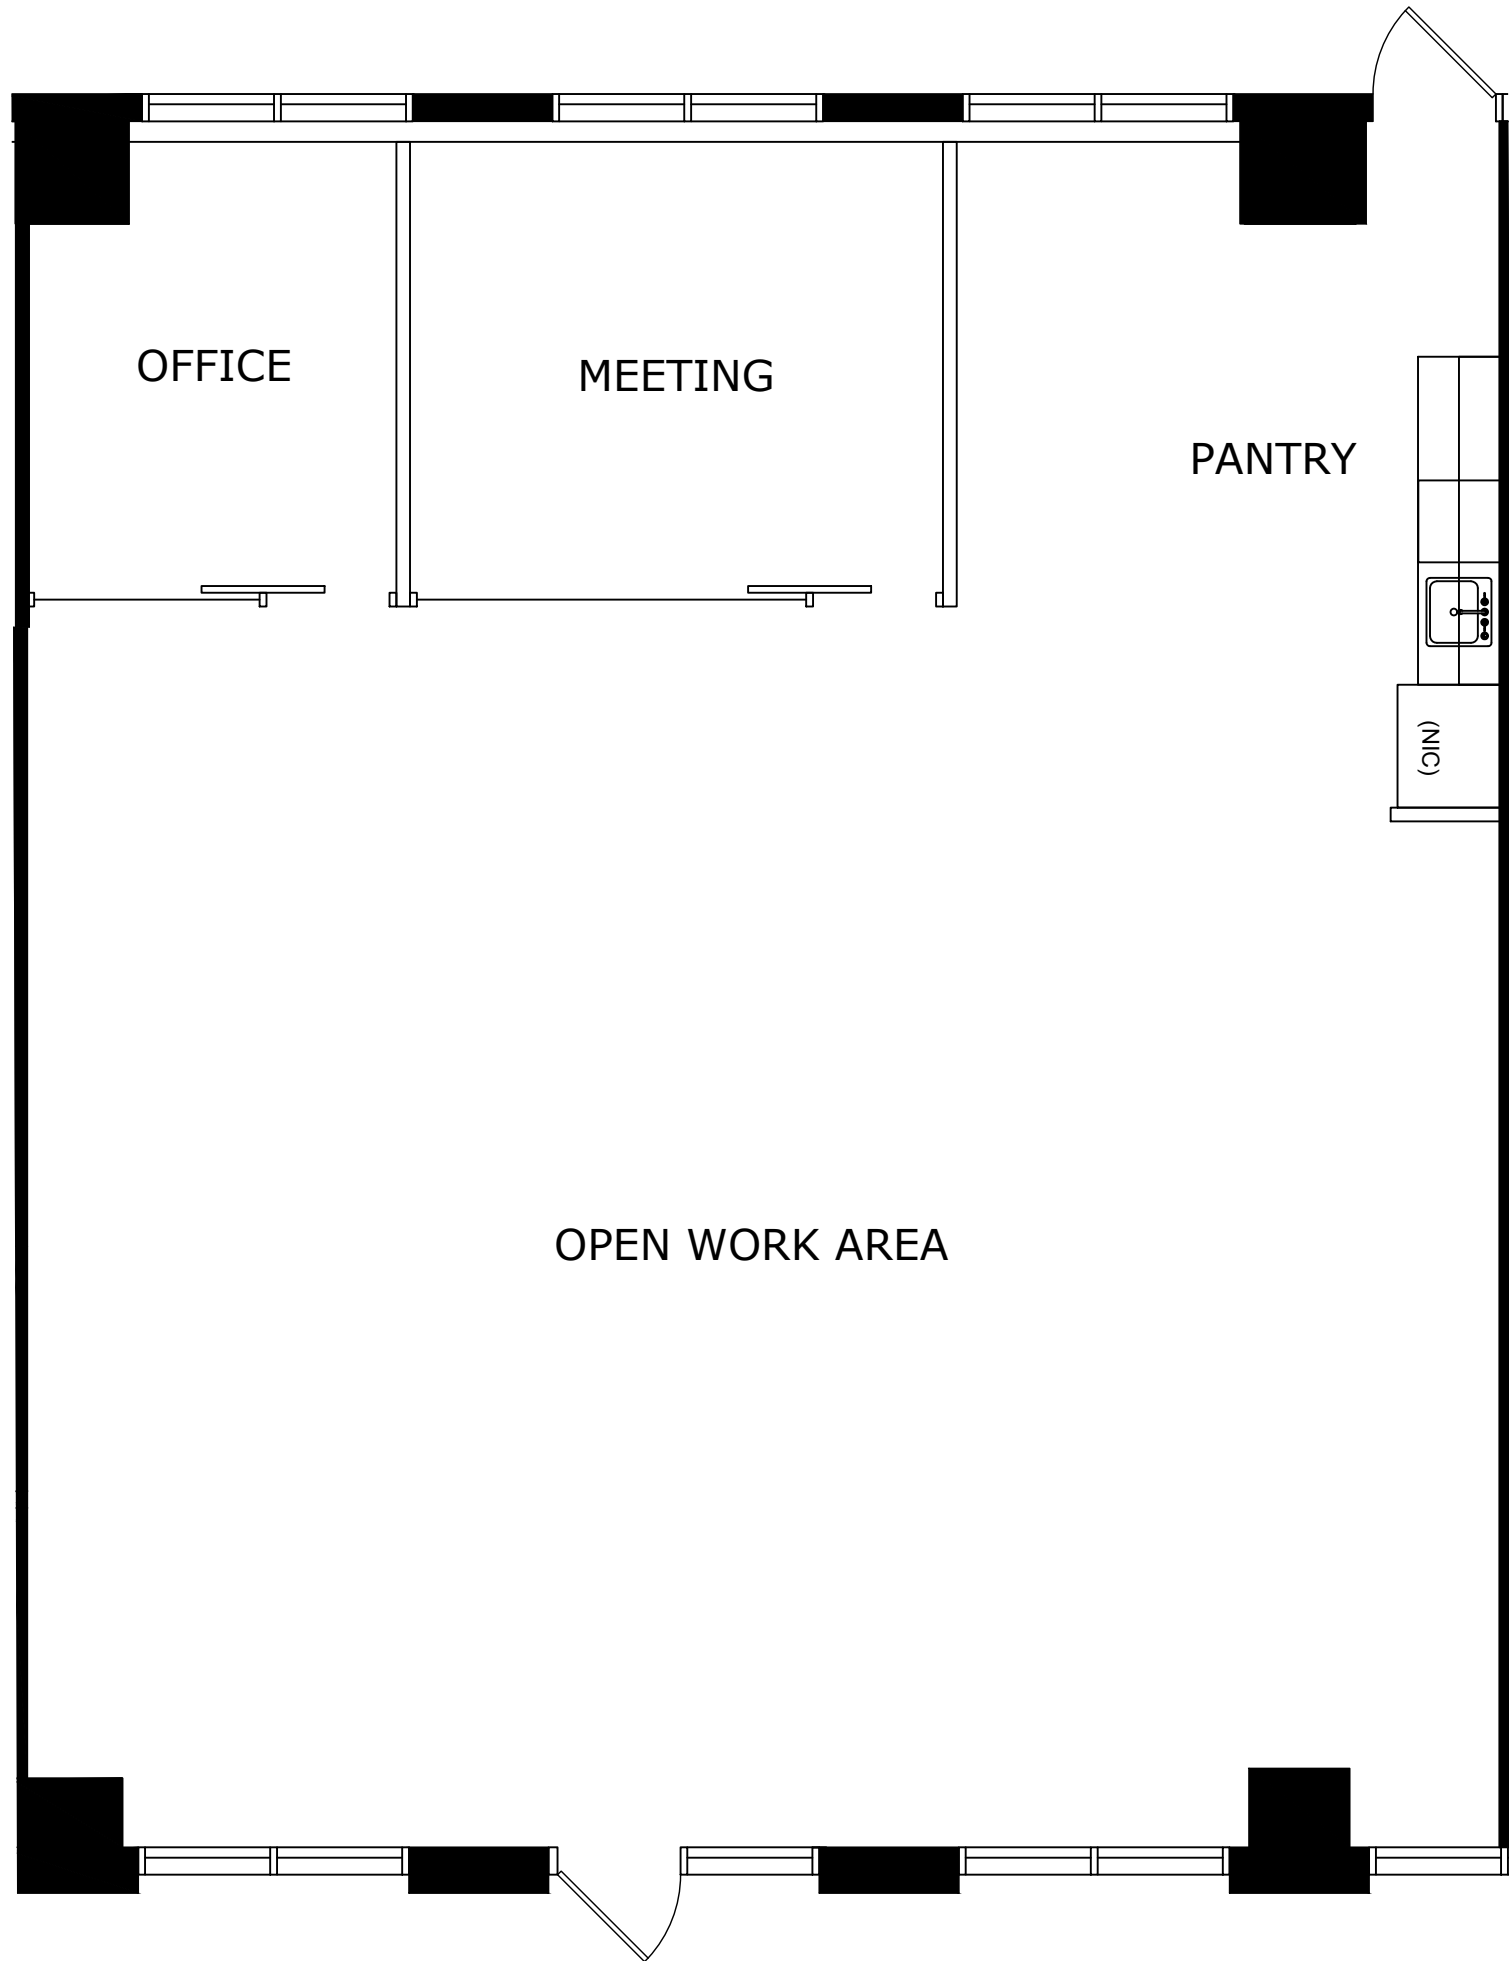





ISSUE: 2/12/2018

REVISIONS:

NO.	DESCRIPTION	DATE

 LEGEND:


-  DRYWALL
-  GLAZING
-  GLASS SLIDING DOOR
-  EXISTING DOOR

SHEET TITLE:

FLOOR PLAN

SHEET:

ID1.01

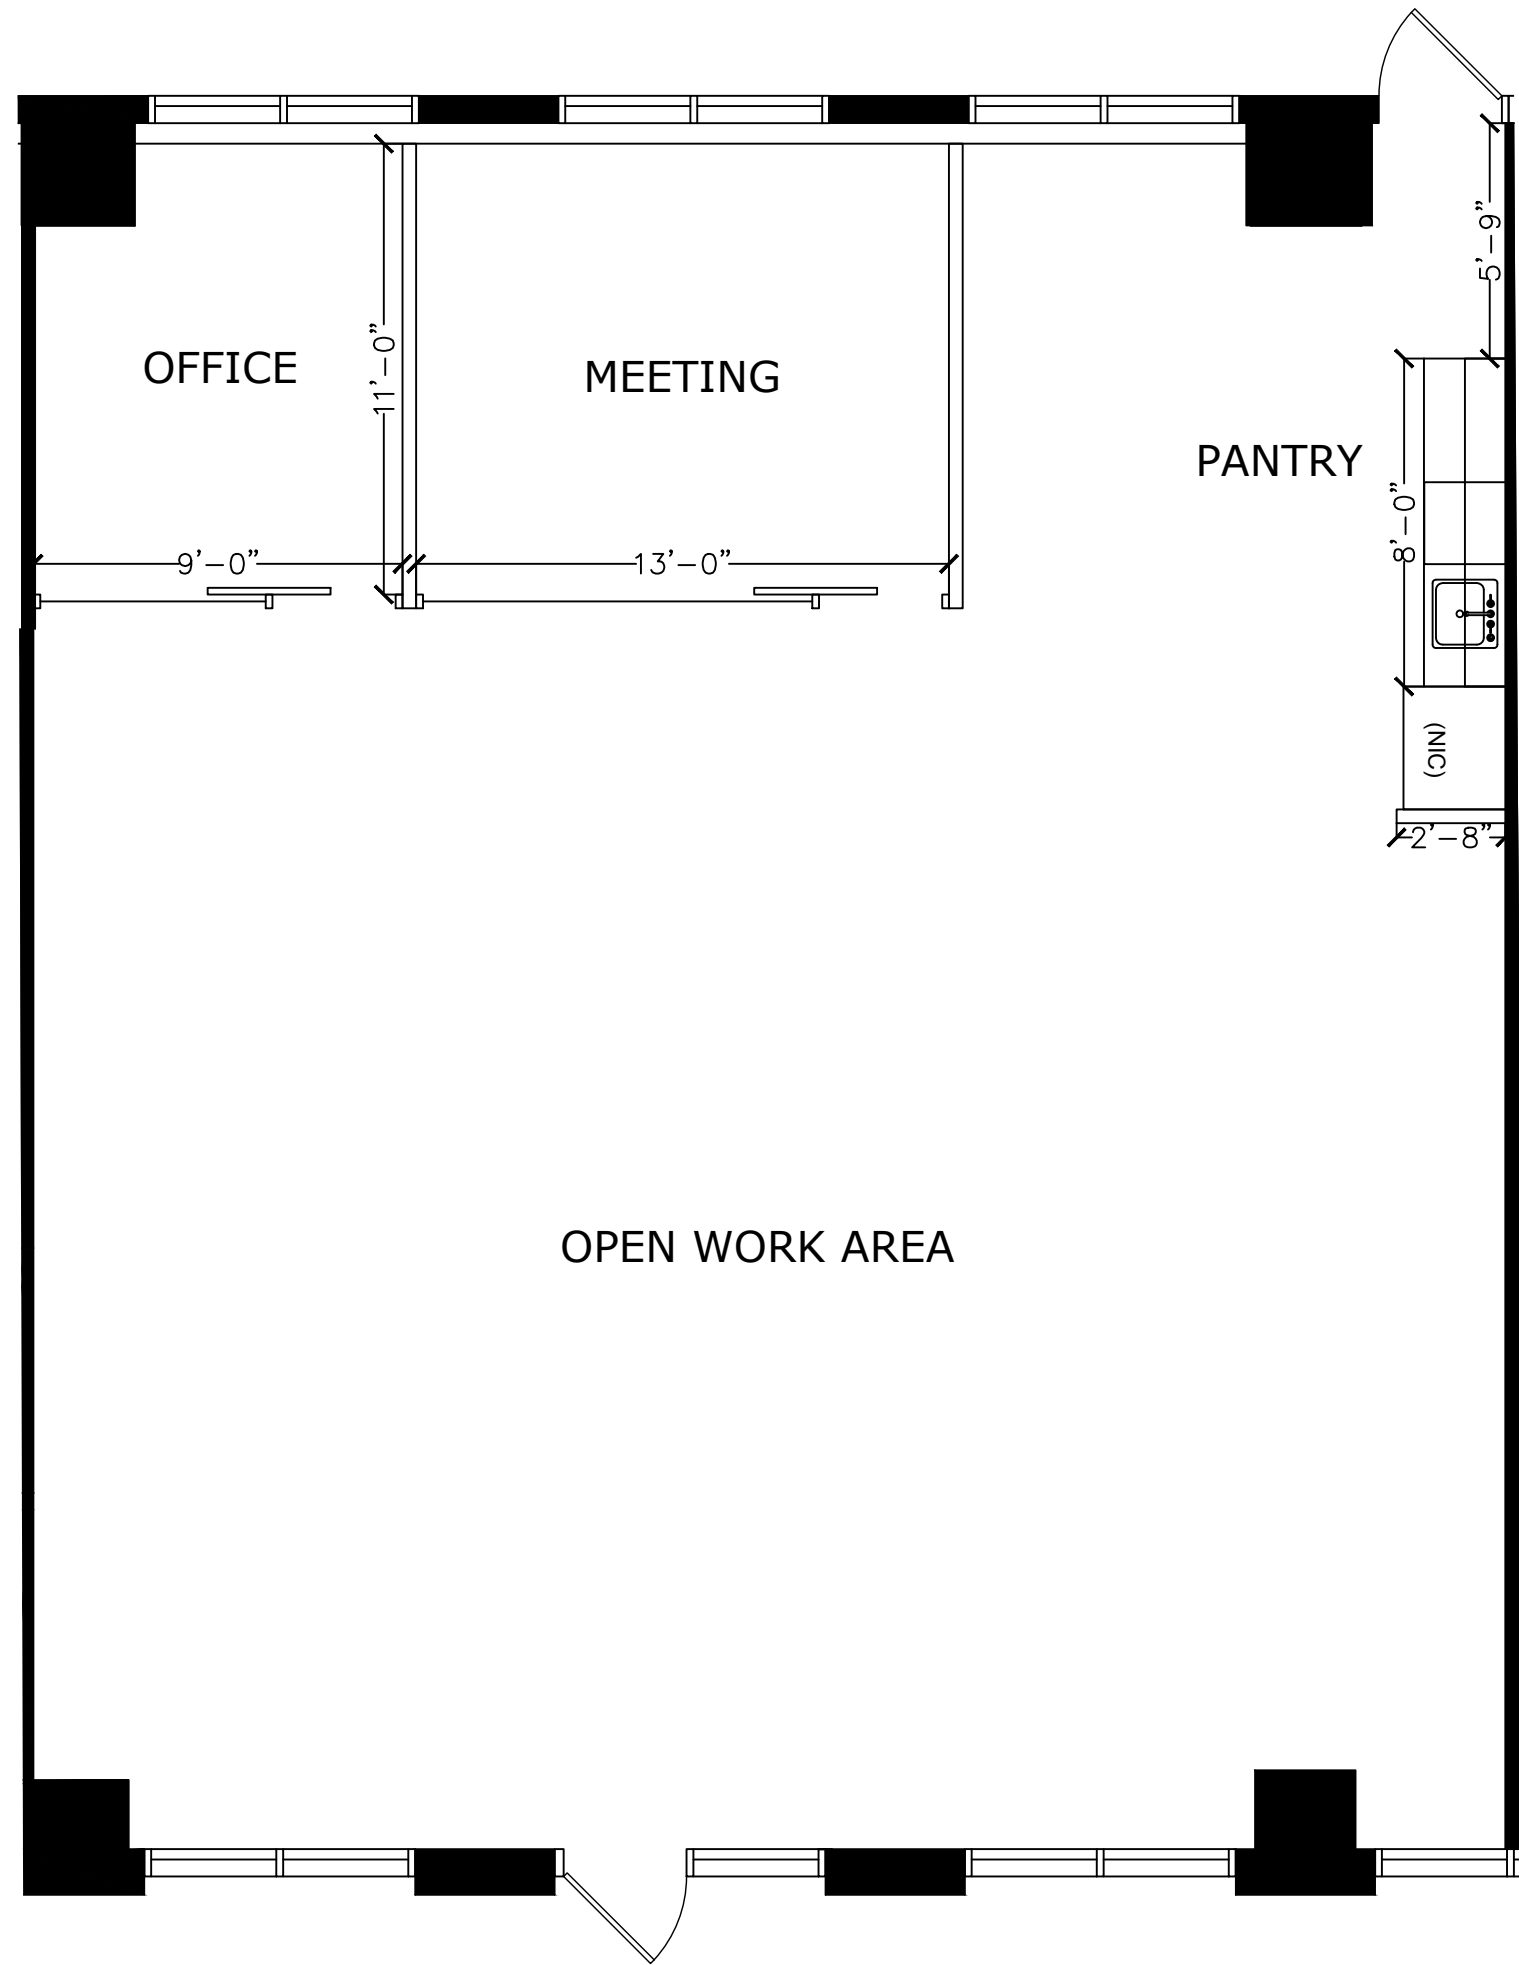

ATRIA WEST
 SUITE 115
 10635 SANTA MONICA BLVD.
 LOS ANGELES, CA 90025

ISSUE: 2/12/2018

REVISIONS:

NO.	DESCRIPTION	DATE

LEGEND:

- DRYWALL
- GLAZING
- GLASS SLIDING DOOR
- EXISTING SWING DOOR

SHEET TITLE:

DIMENSIONED
 FLOOR PLAN

SHEET:

ID1.02