



©2015 Onni Group, Inc. This information has been obtained from sources believed reliable. We have not verified it and make no guarantee, warranty, or representation about it. Any projections, opinions, assumptions, or estimates used are for example only and do not represent the current or future performance of the property. You and your advisors should conduct a careful, independent investigation of the property to determine to your satisfaction the suitability of the property to your needs. Items on this plan may be considered above standard and are at the cost of the tenant, unless otherwise indicated per the signed lease.



ATRIA WEST COTTAGE
 COTTAGE 10685
 10635 SANTA MONICA BLVD.
 LOS ANGELES, CA
 RSF: 1,638

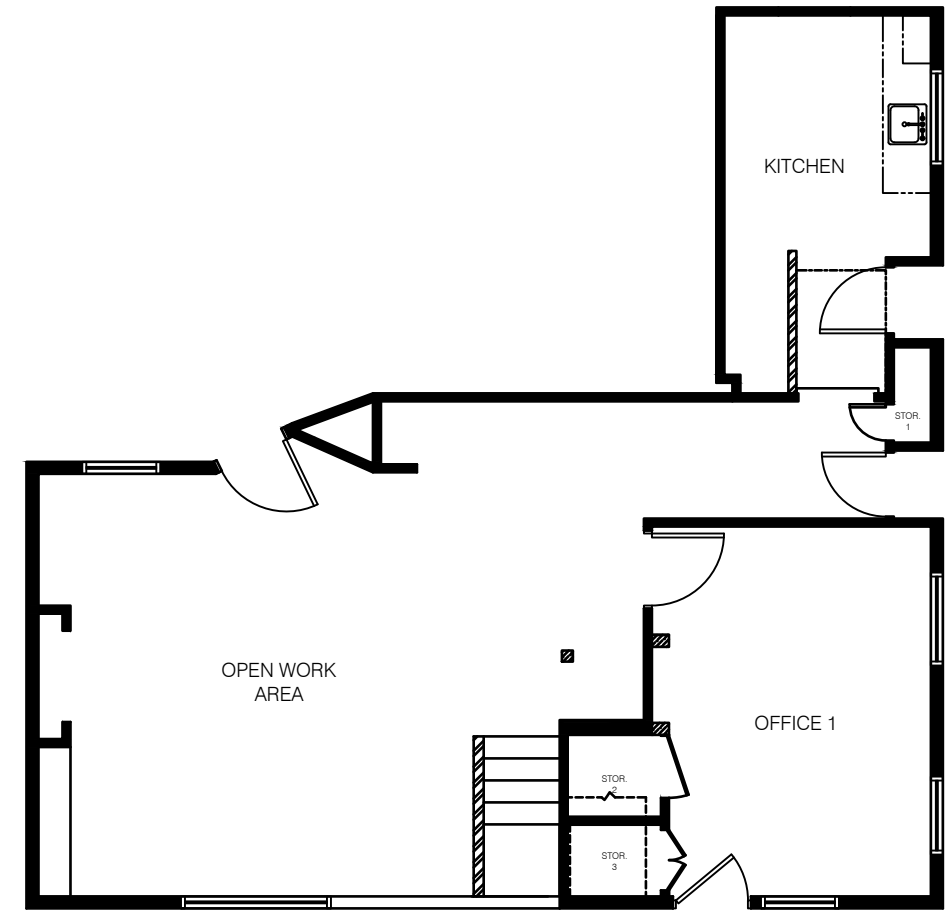

First Floor

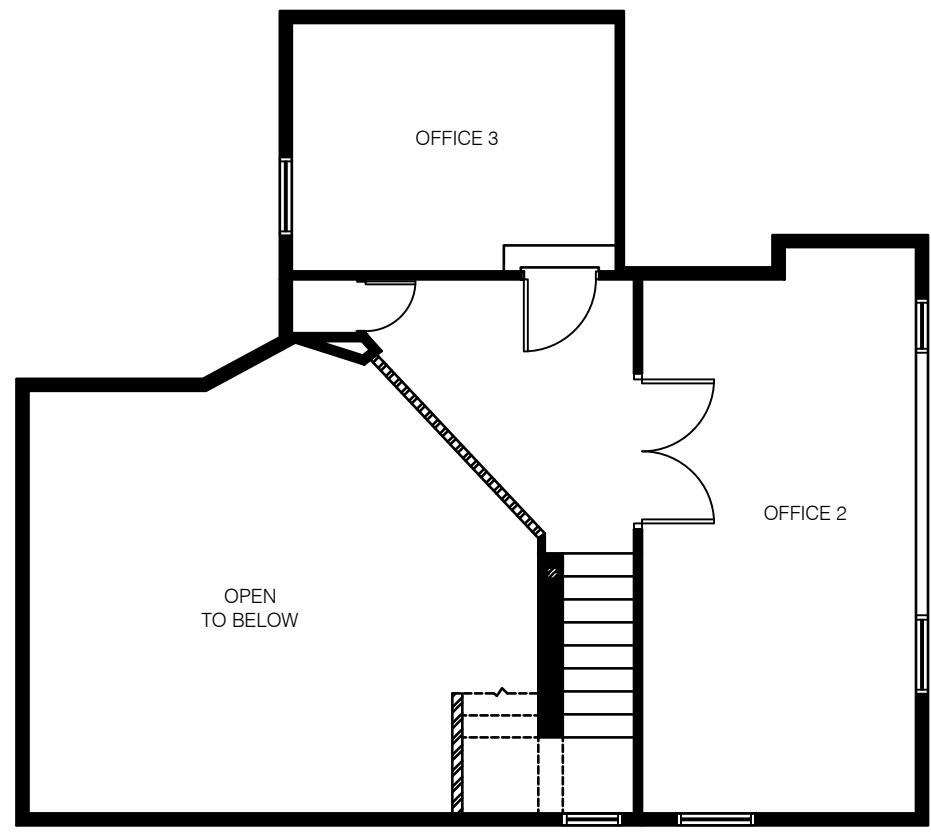

Second Floor

ISSUE: 9/23/2019

REVISIONS:		

SCALE: 1/8"=1'-0"

LEGEND:

- EXISTING DRYWALL
- EXISTING WOOD RAILING
- EXISTING WOOD POST
- EXISTING WINDOW
- EXISTING SWING DOOR

SHEET TITLE:

FLOOR PLAN

SHEET:

ID1.01